




1 SOUTHWEST PERSPECTIVE VIEW




2 SOUTHEAST PERSPECTIVE VIEW



3 NORTHEAST PERSPECTIVE VIEW


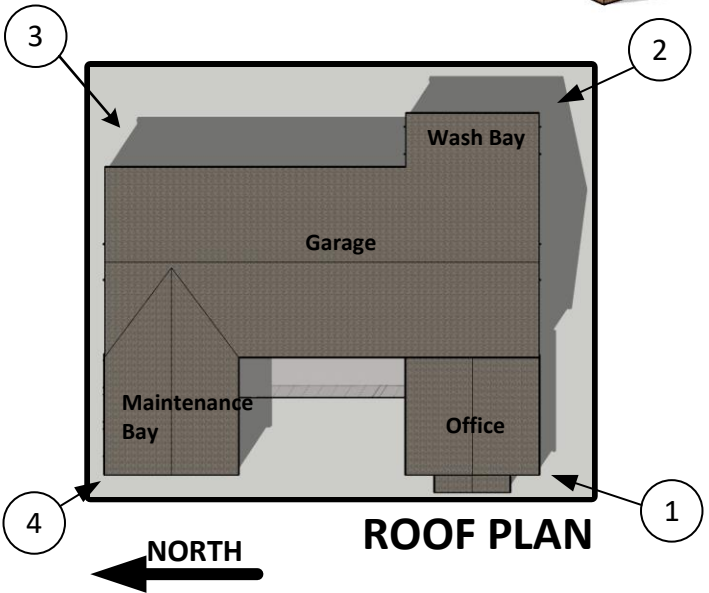


ROOF PLAN

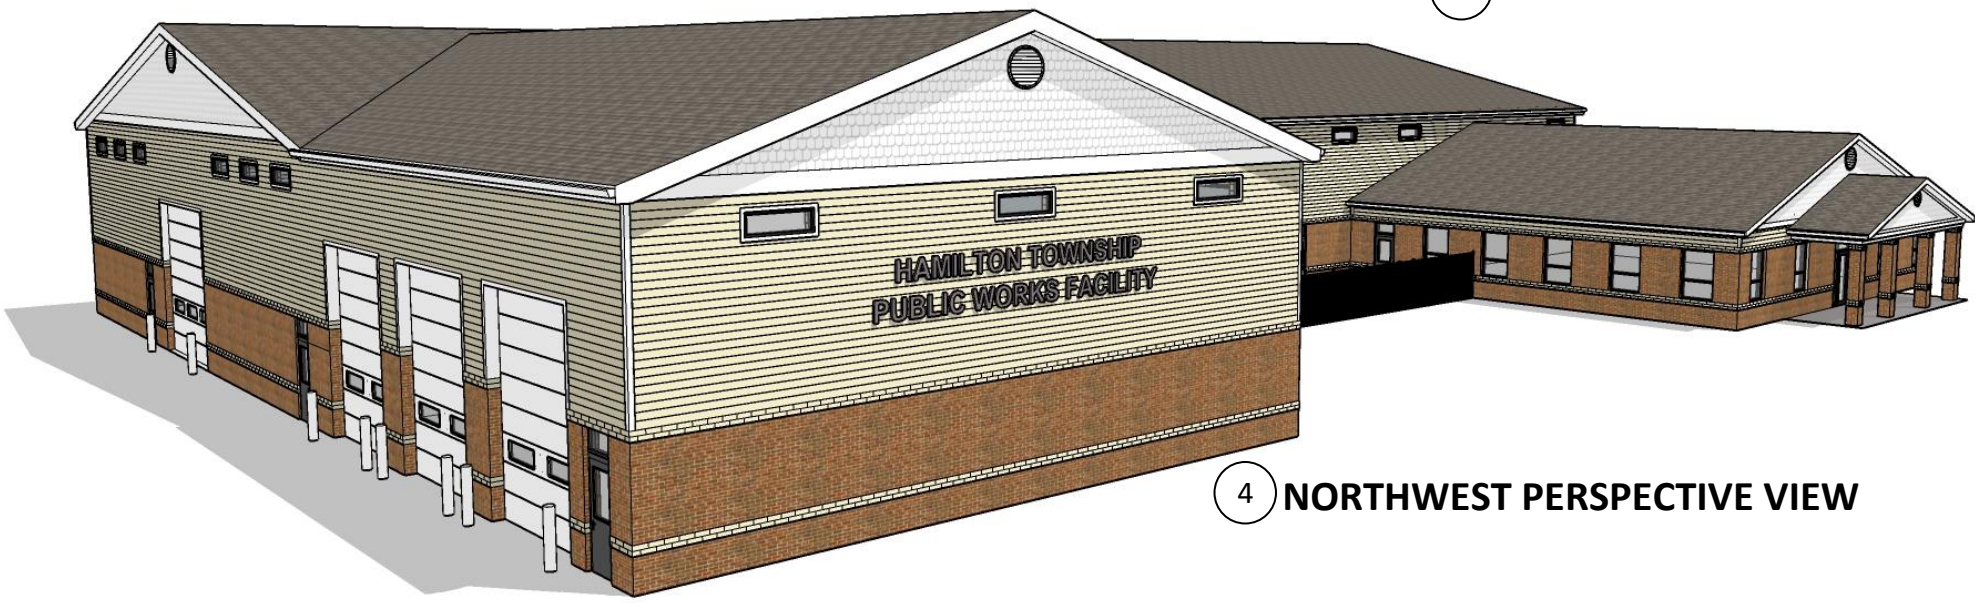


4 NORTHWEST PERSPECTIVE VIEW


**BUILDING PERSPECTIVE VIEWS**

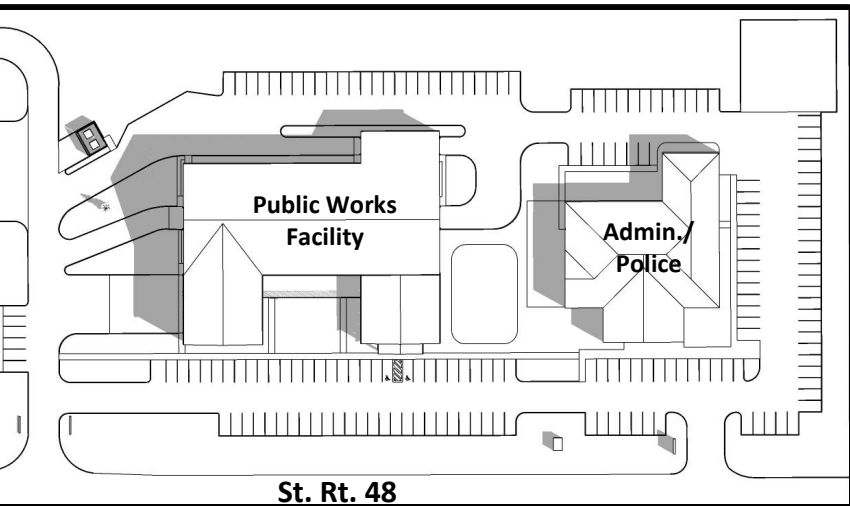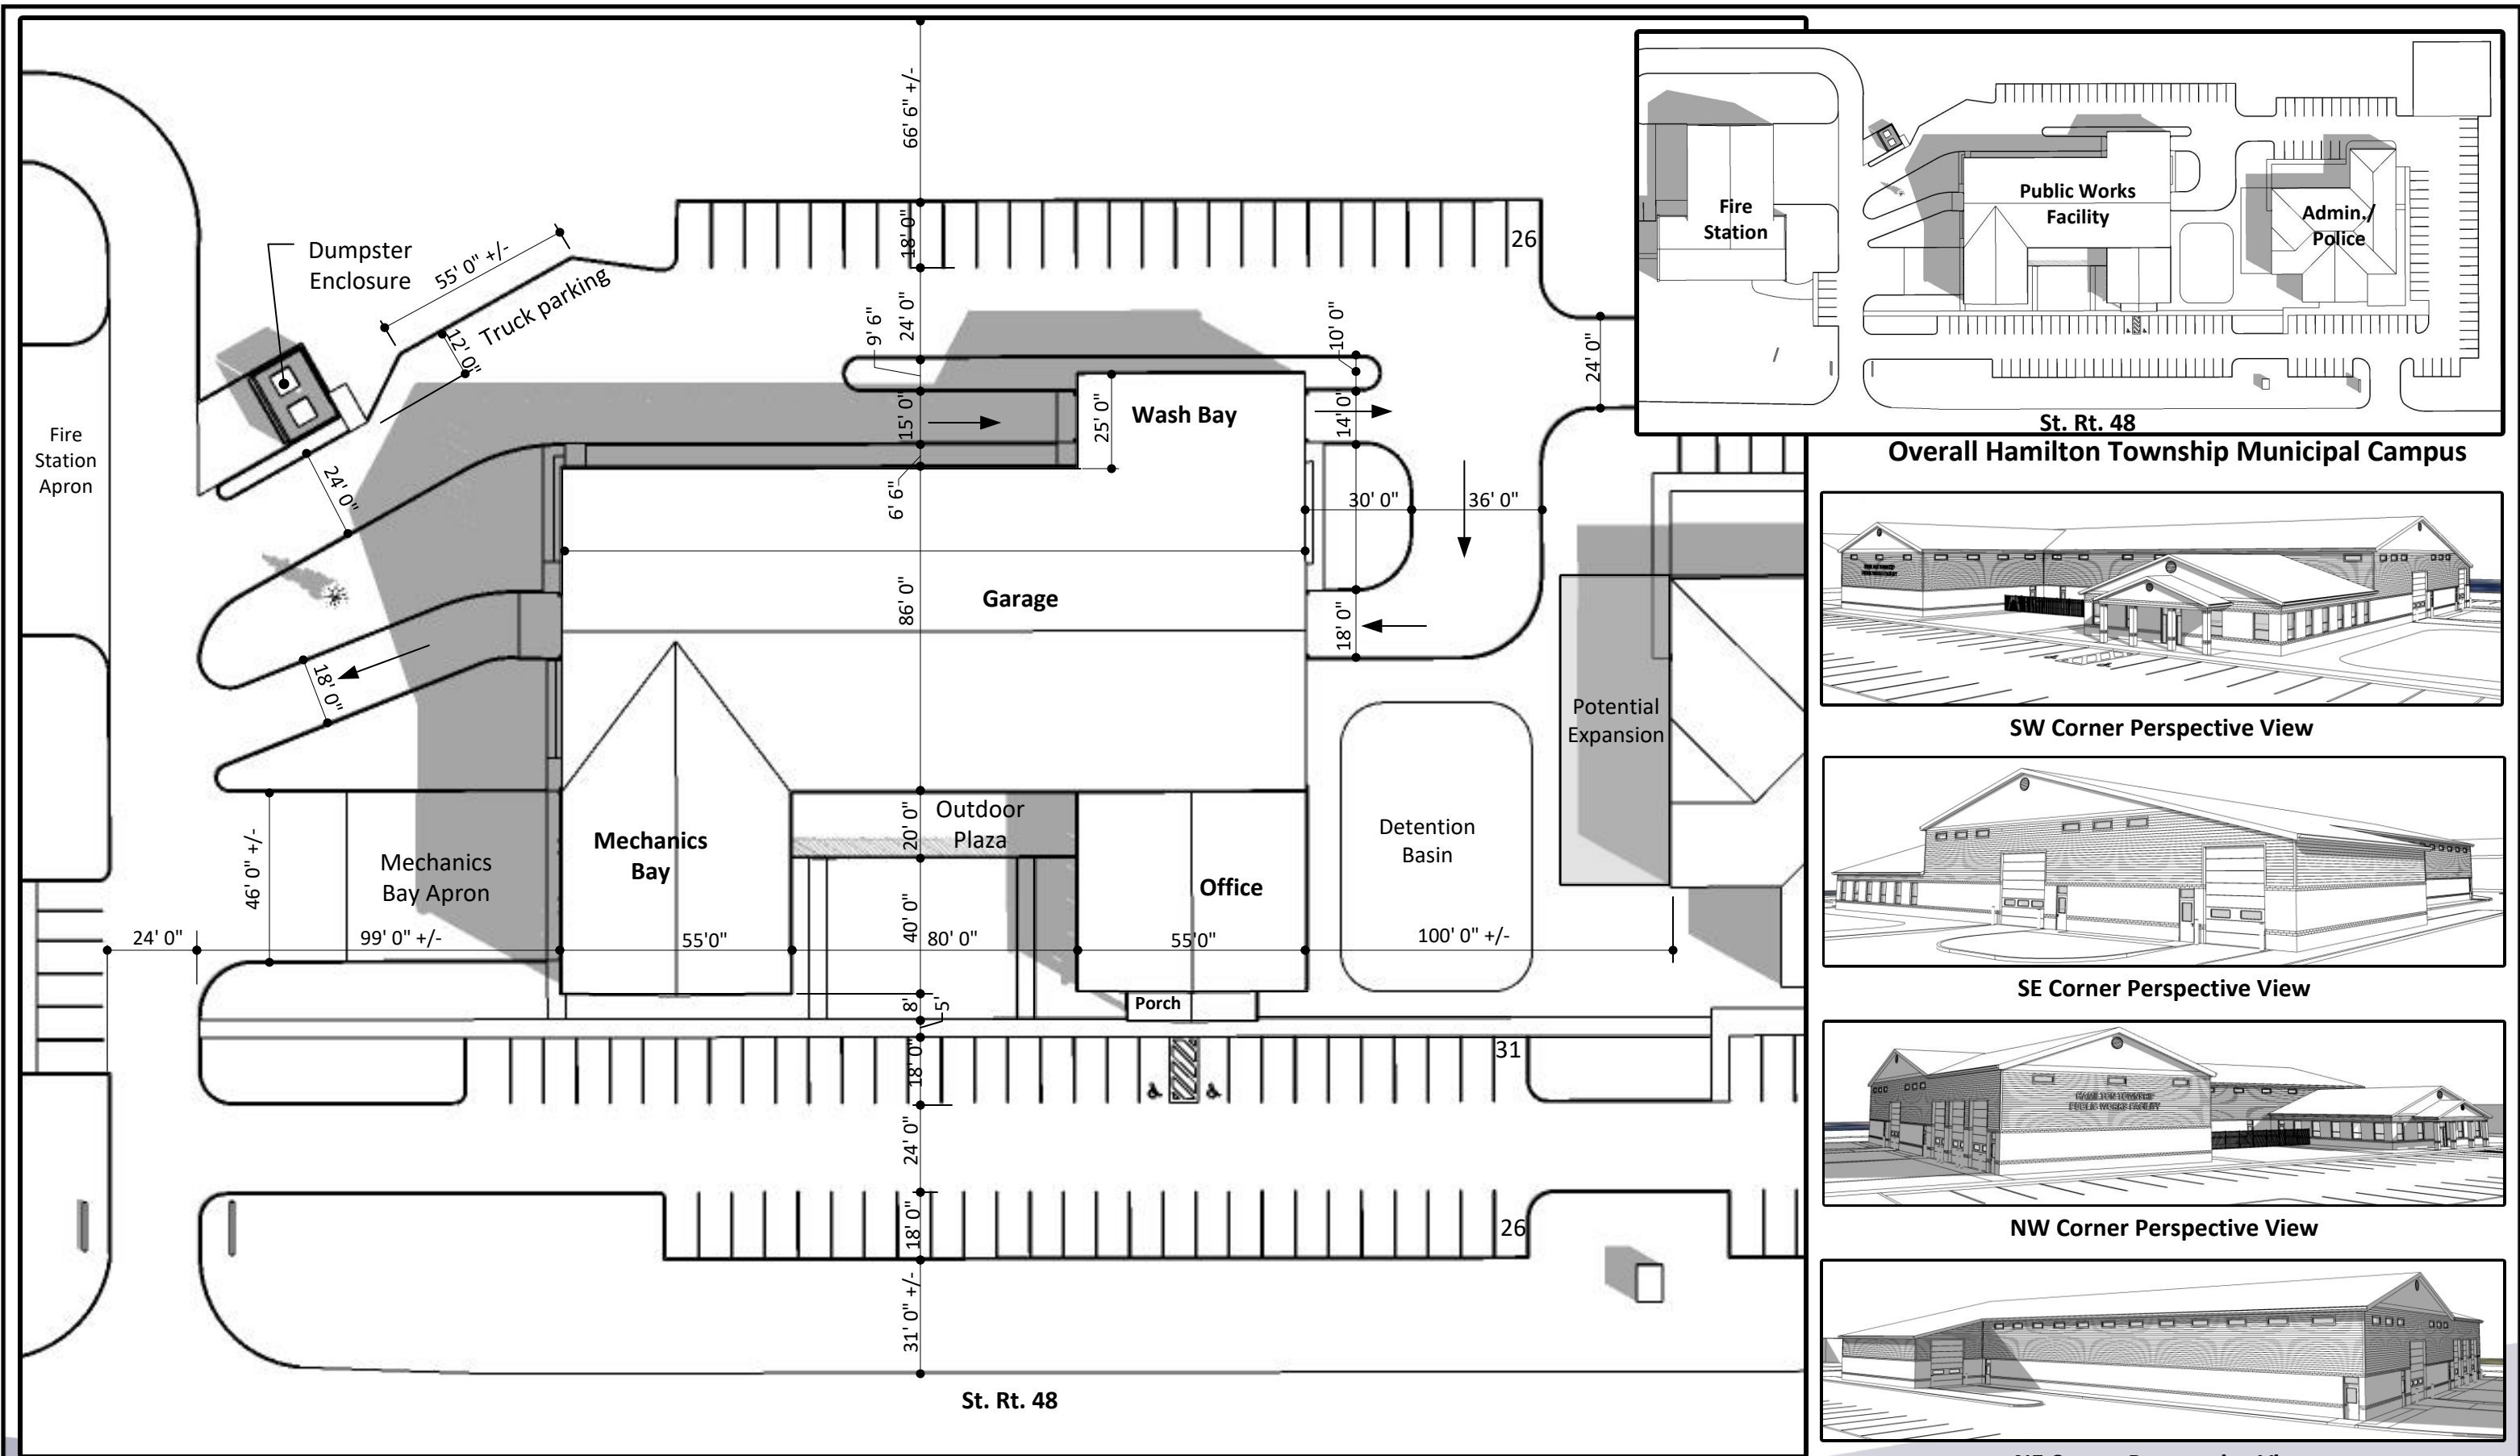


Overall Hamilton Township Municipal Campus

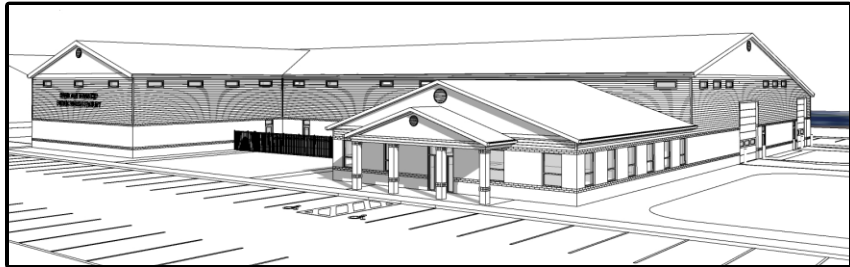


SW Corner Perspective View

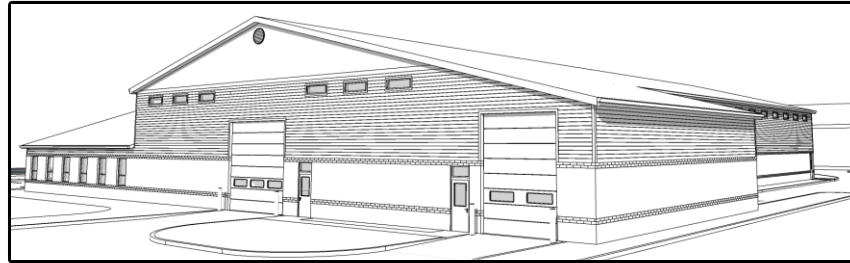



SE Corner Perspective View

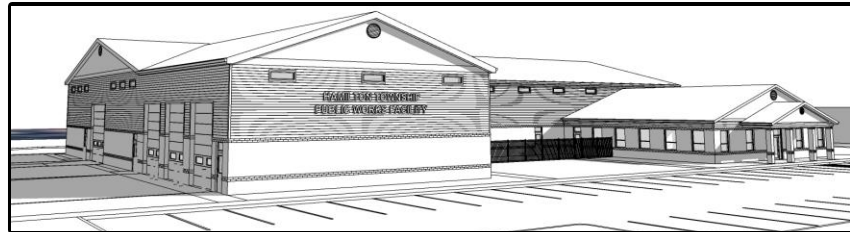


NW Corner Perspective View

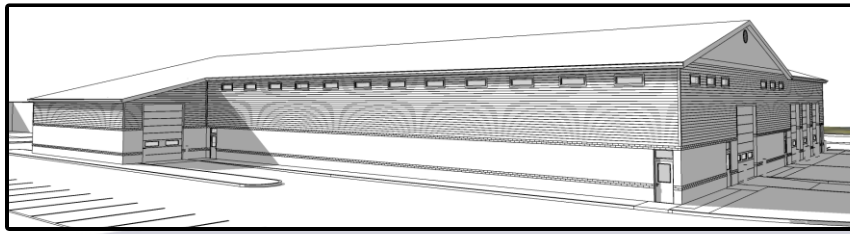


NE Corner Perspective View

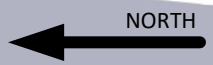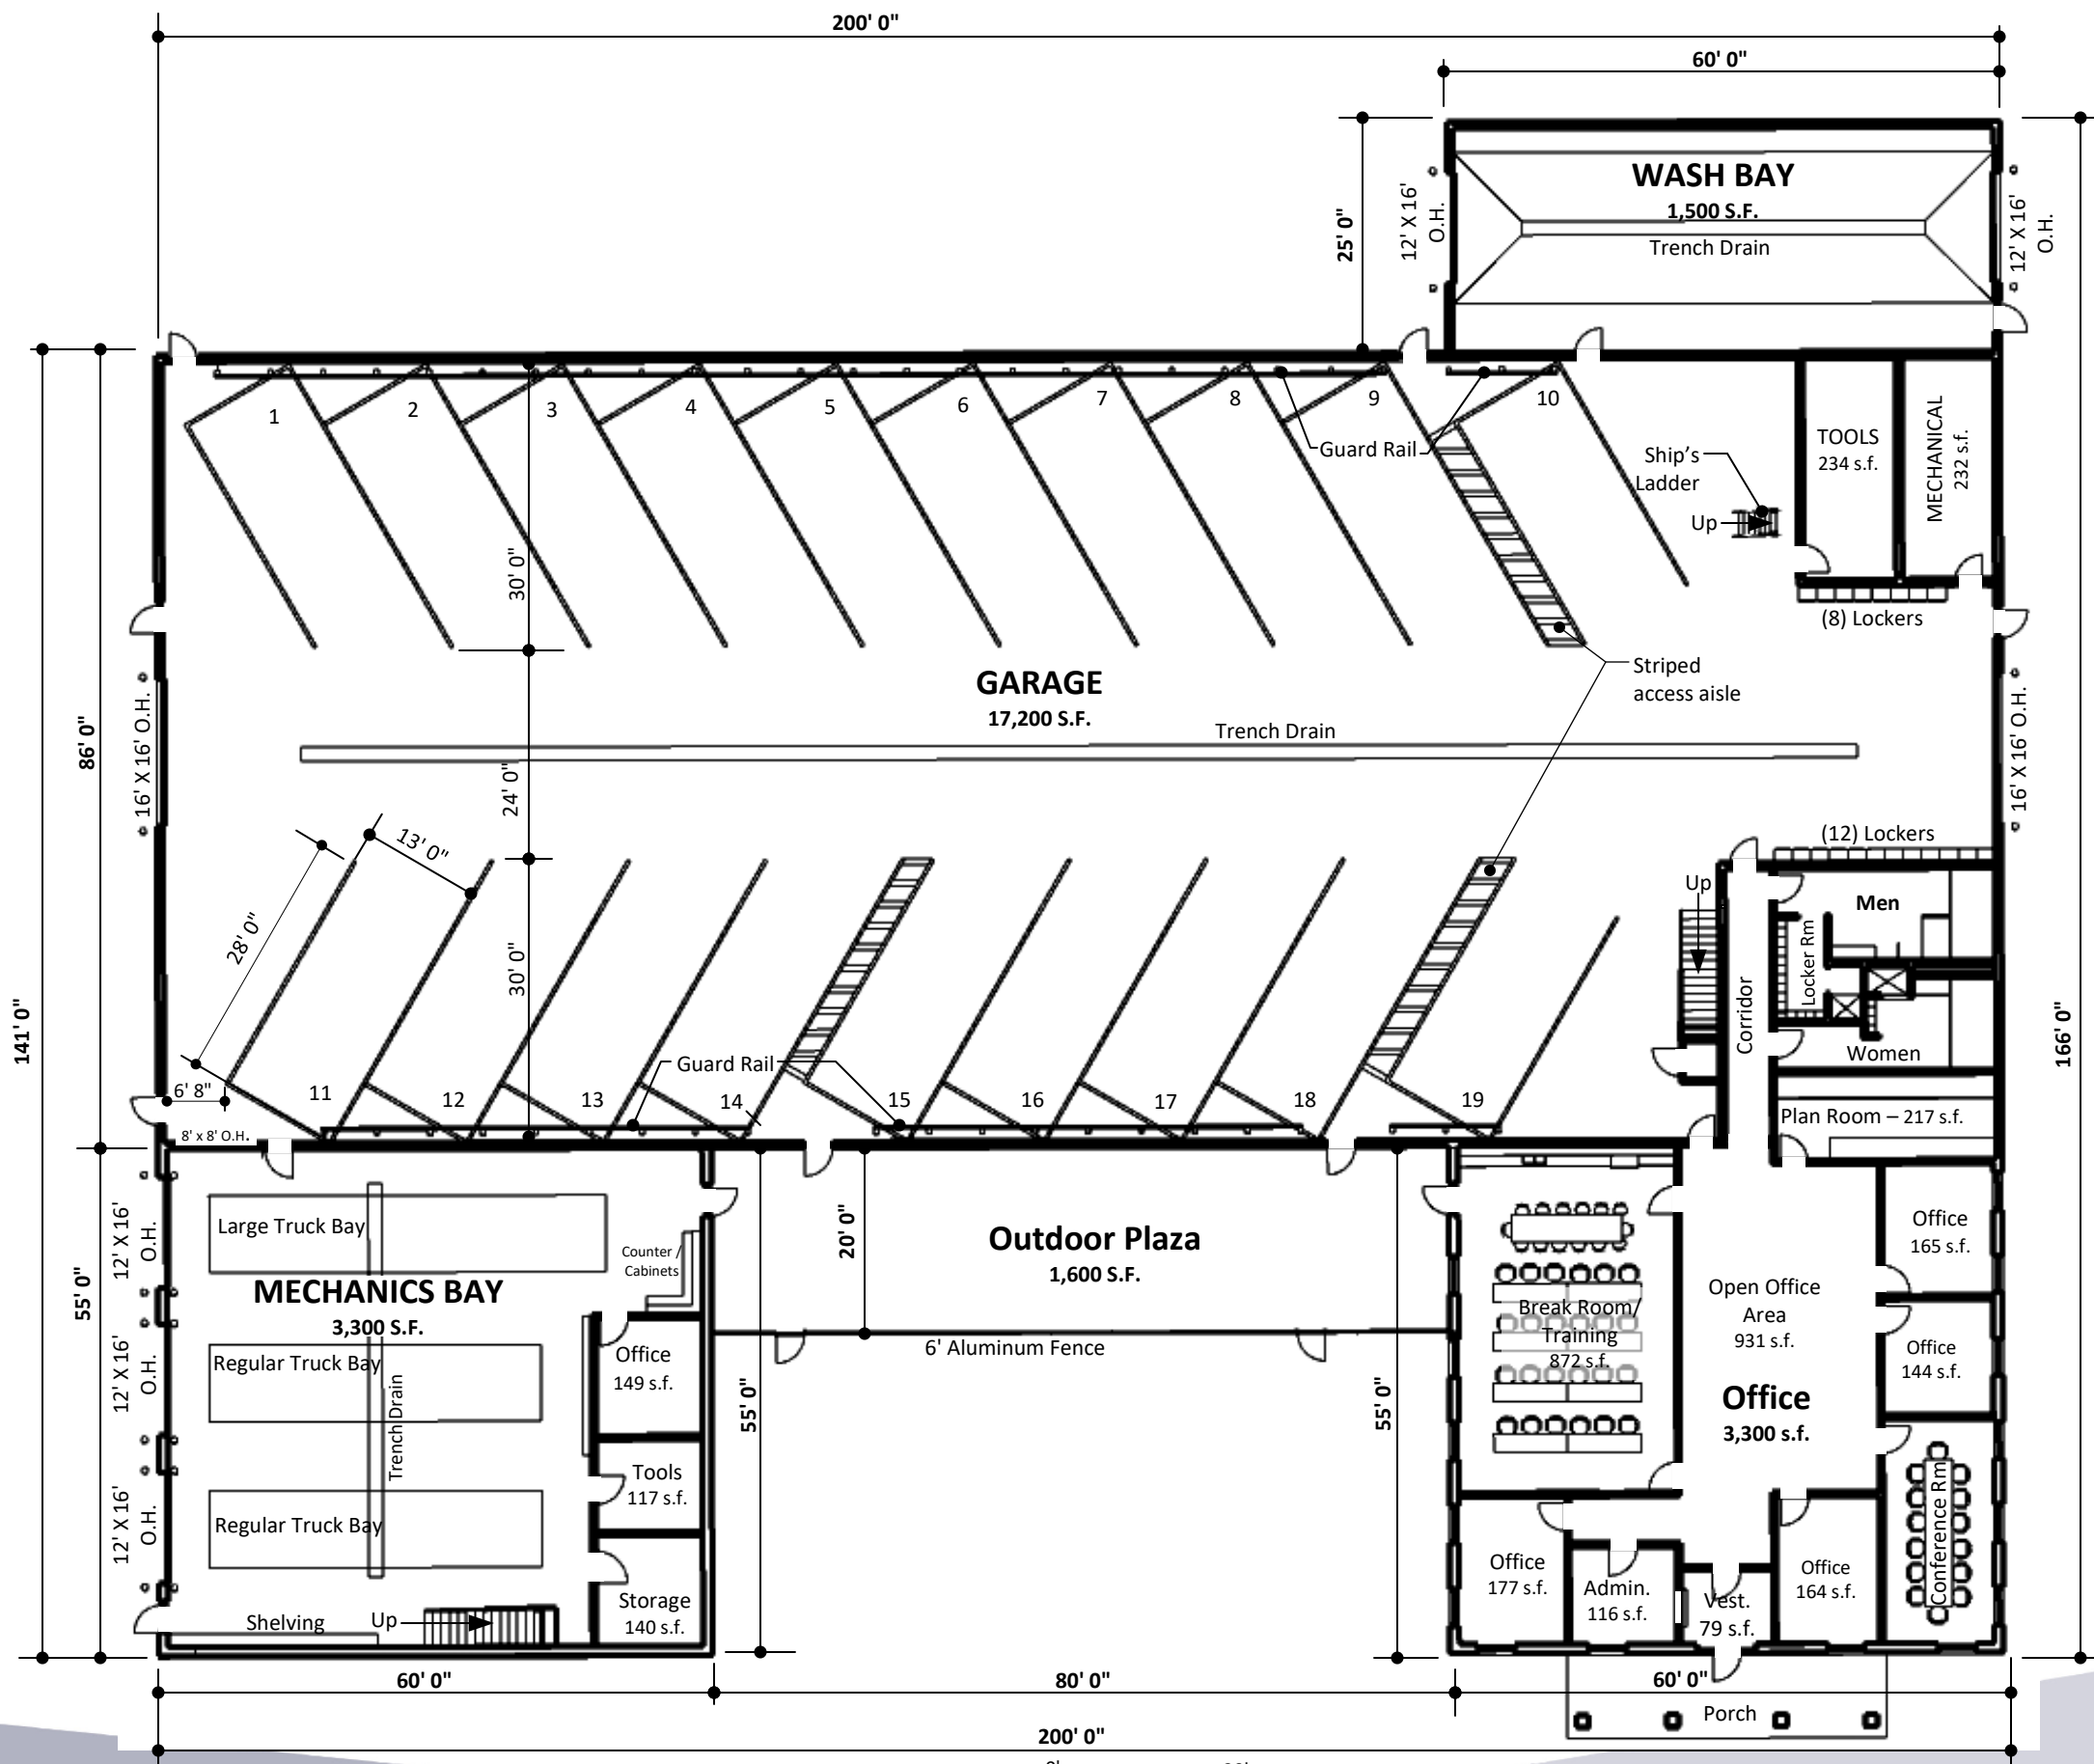

**FLOOR PLAN**

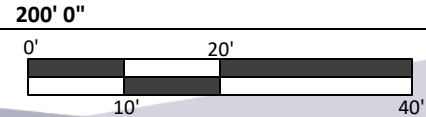


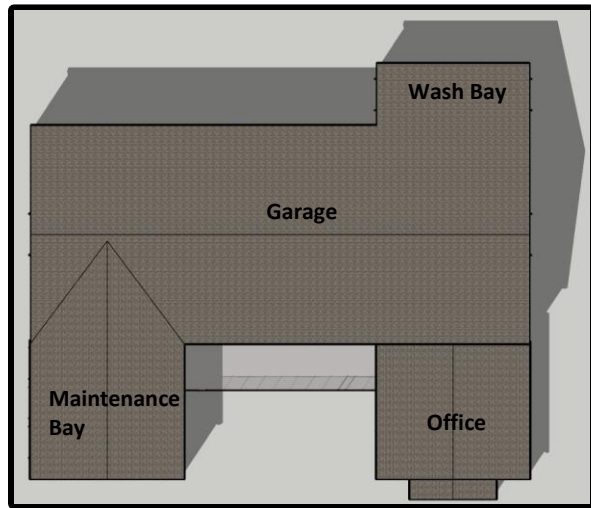


**ROOF PLAN**



Maintenance Shop Bays      Courtyard      Office Entrance  
**WEST ELEVATION**

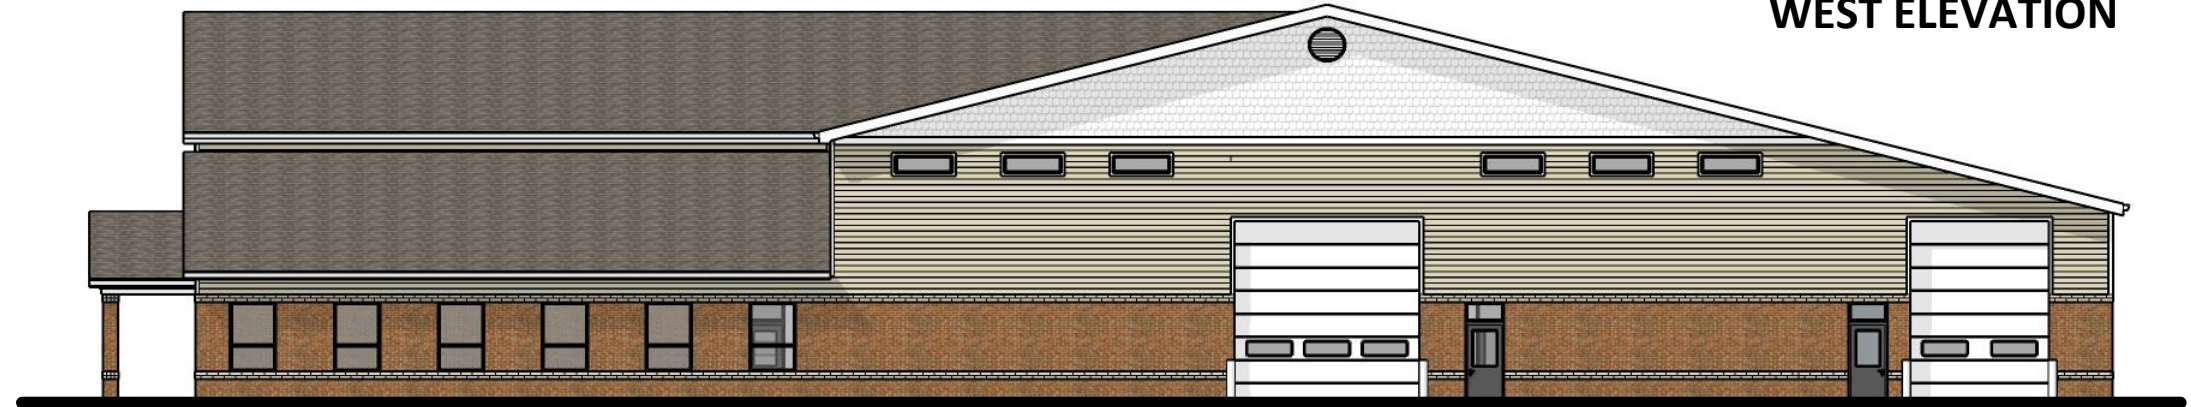

Office      Garage Entrance      Wash Bay Exit  
**SOUTH ELEVATION**

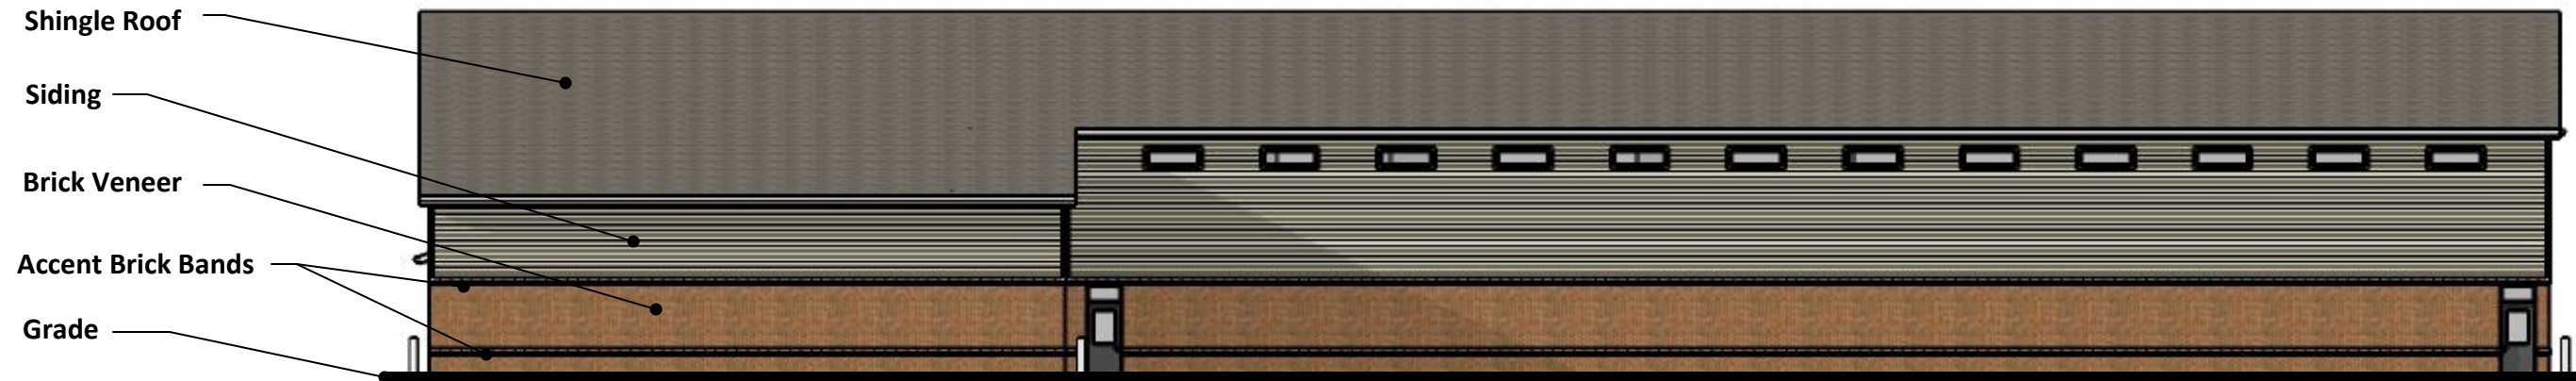

Shingle Roof

Siding


Brick Veneer

Accent Brick Bands

Grade

Wash Bay Extension      Garage

**EAST ELEVATION**

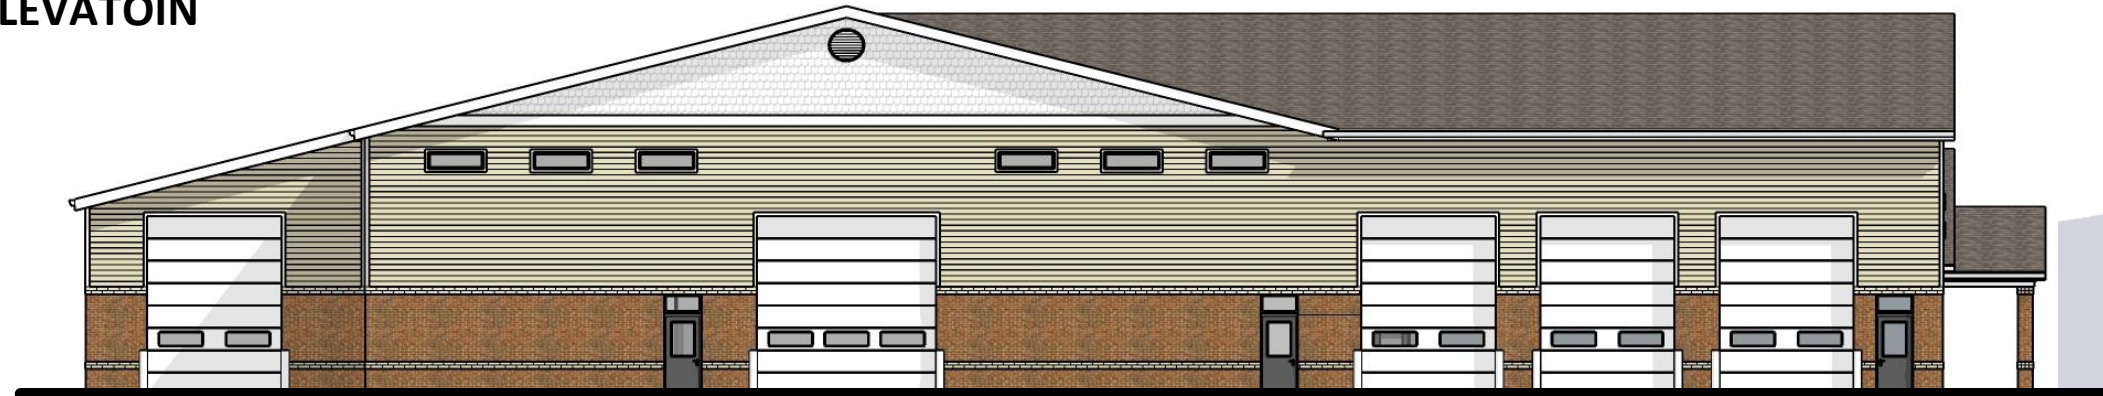


Wash Bay Entrance      Garage Exit      Maintenance Shop Bays  
**NORTH ELEVATION**


**BUILDING ELEVATIONS**




July 9, 2024  
MSP Project No. 24486.00

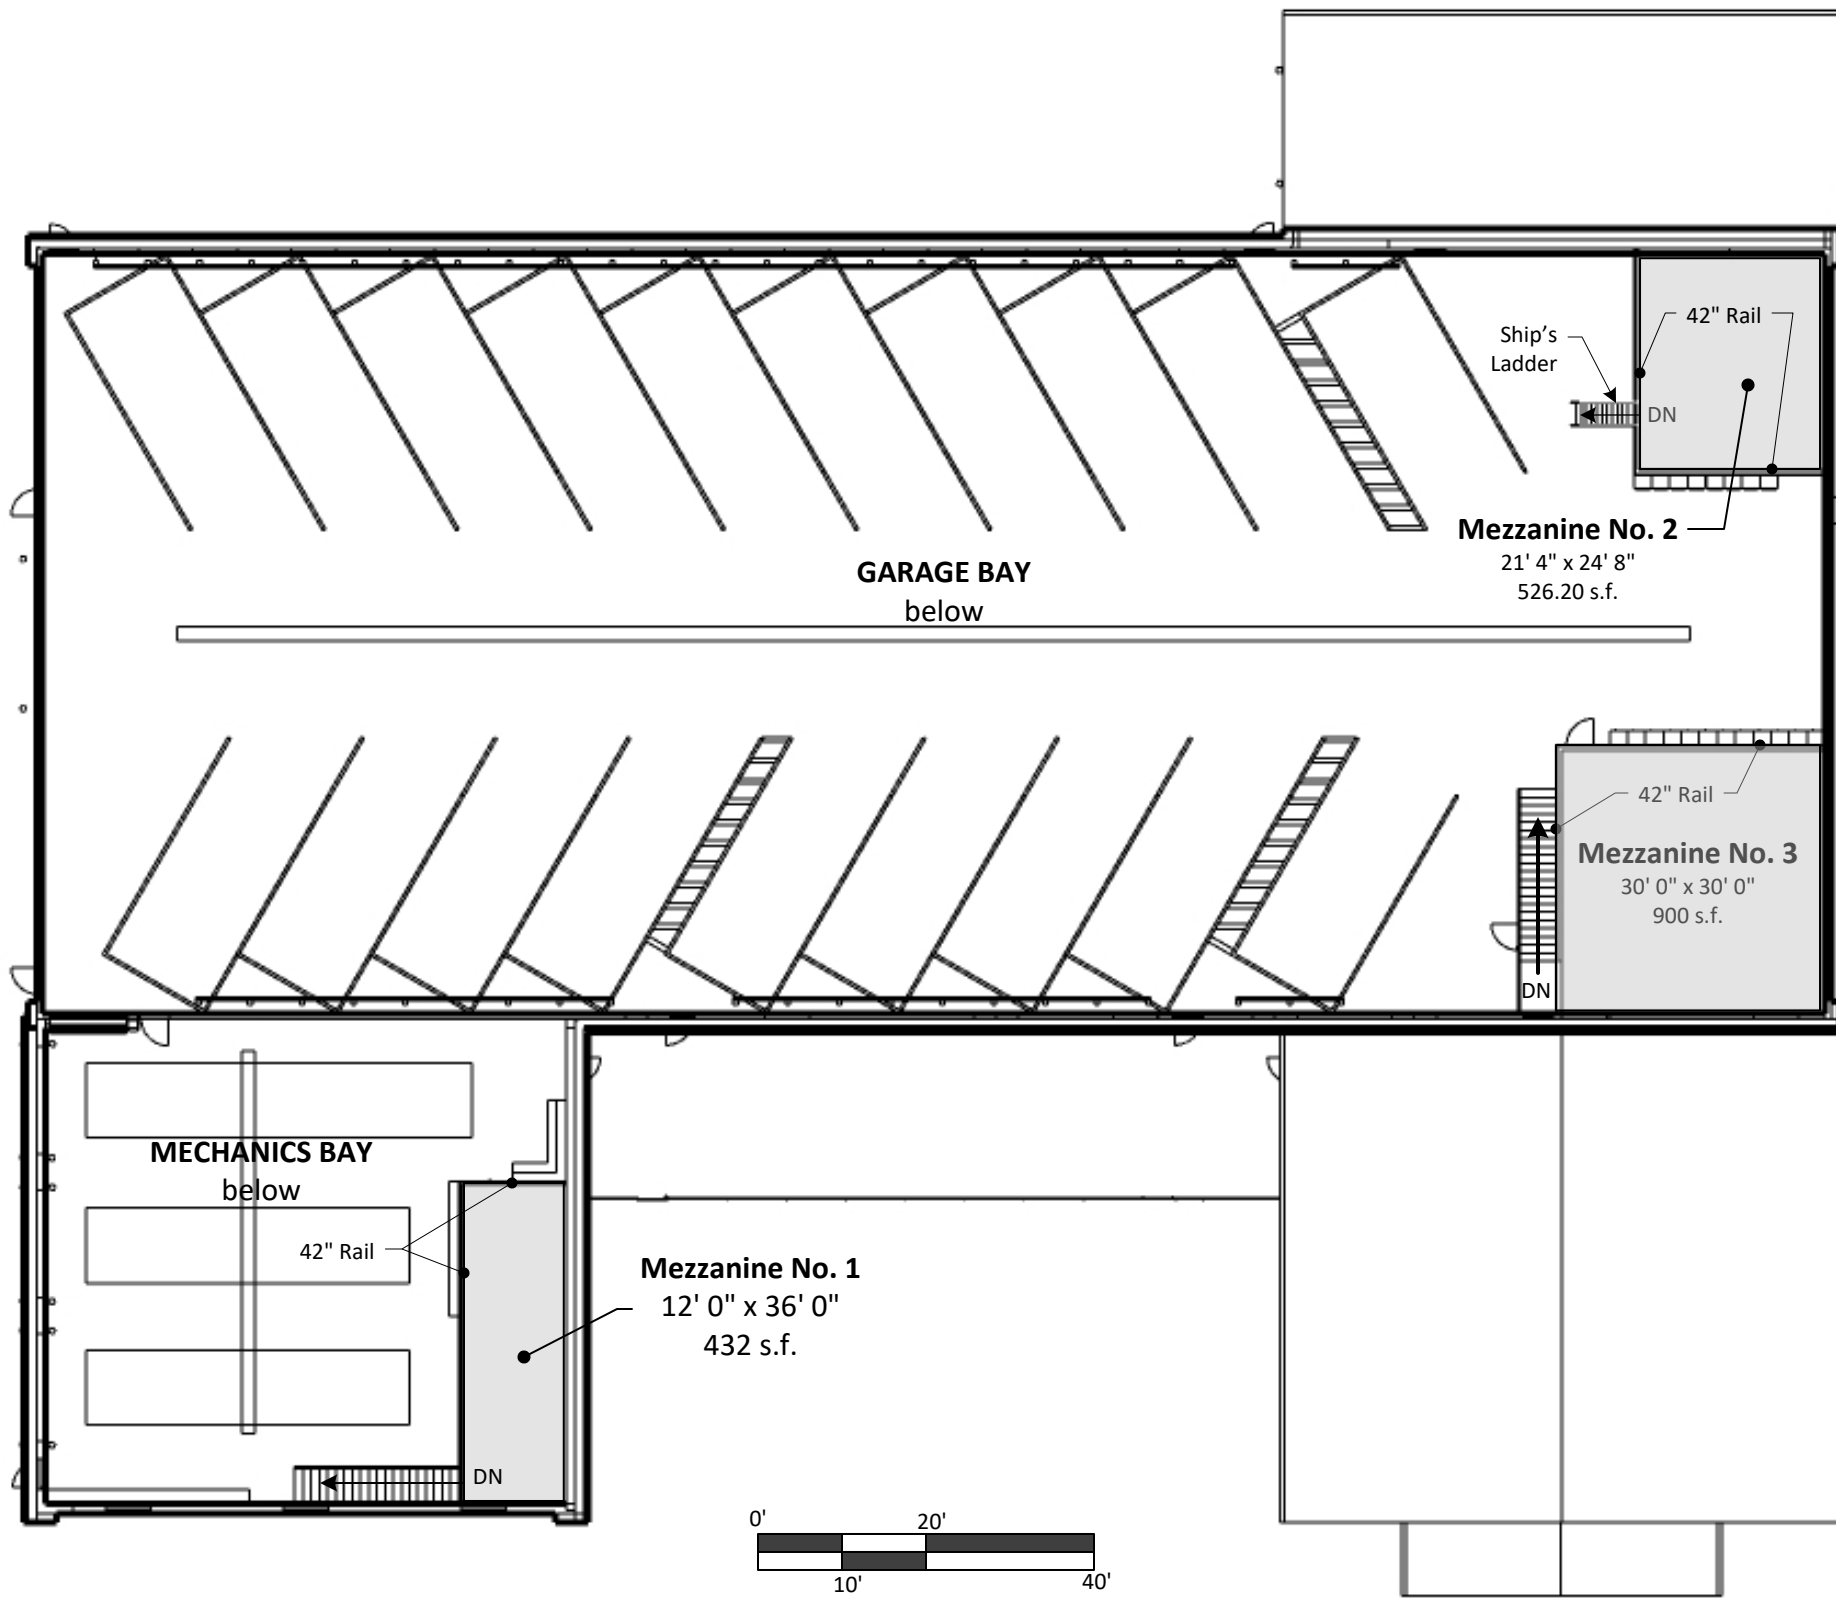

**MEZZANINE FLOOR PLAN**

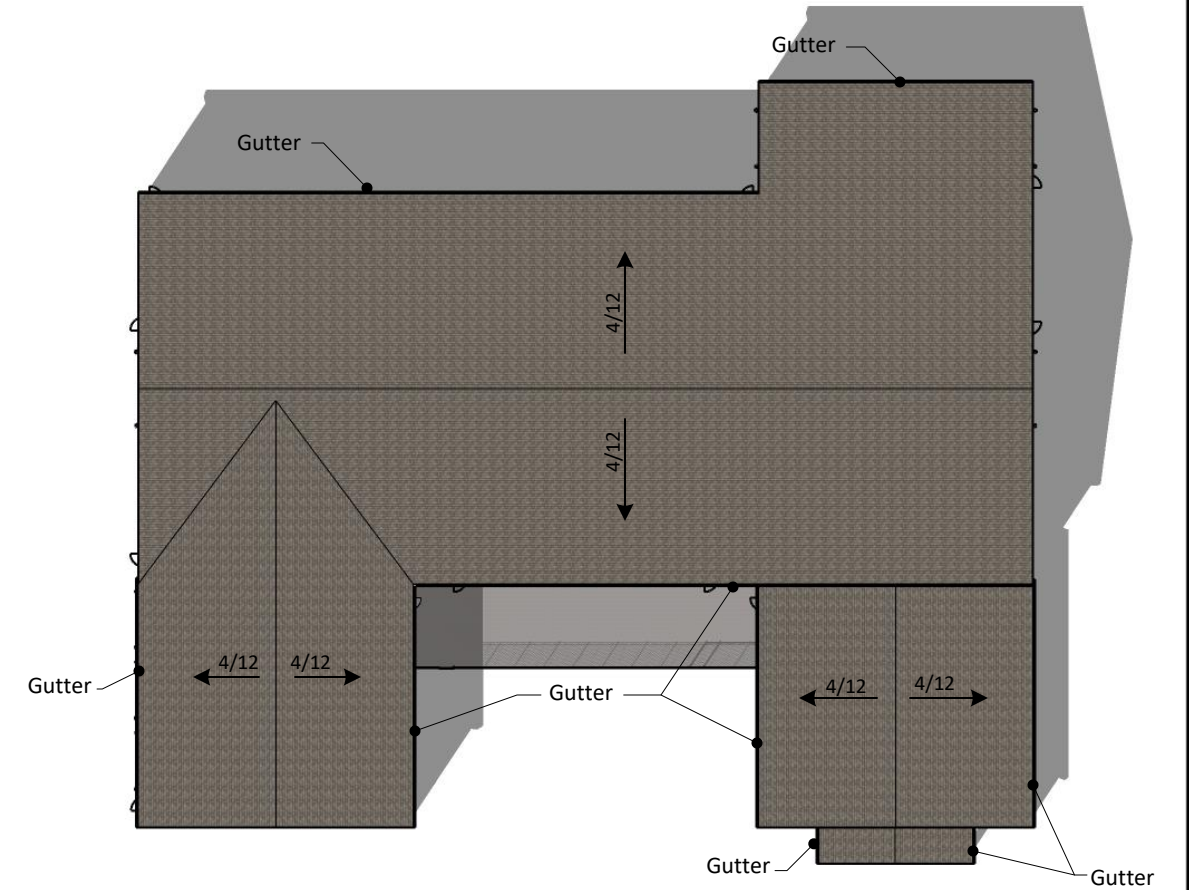

**ROOF PLAN**

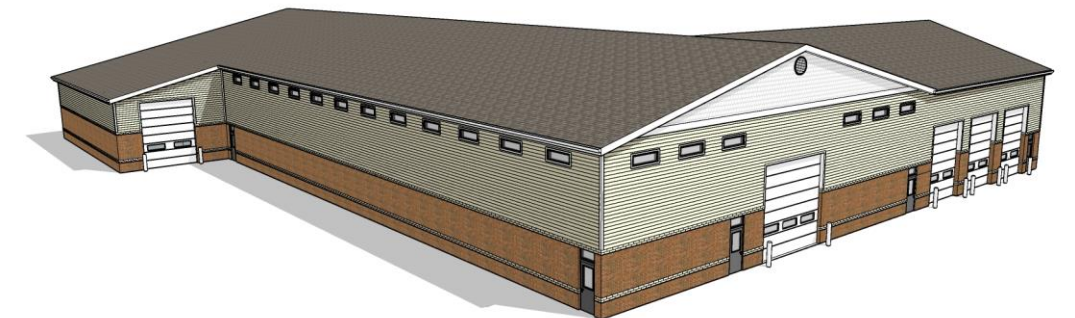

**NORTHWEST PERSPECTIVE VIEW**



**SOUTHEAST PERSPECTIVE VIEW**